



# 土地分割図

①

858.58 m<sup>2</sup>

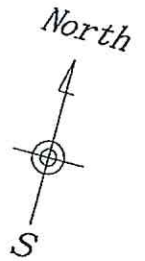


1/250

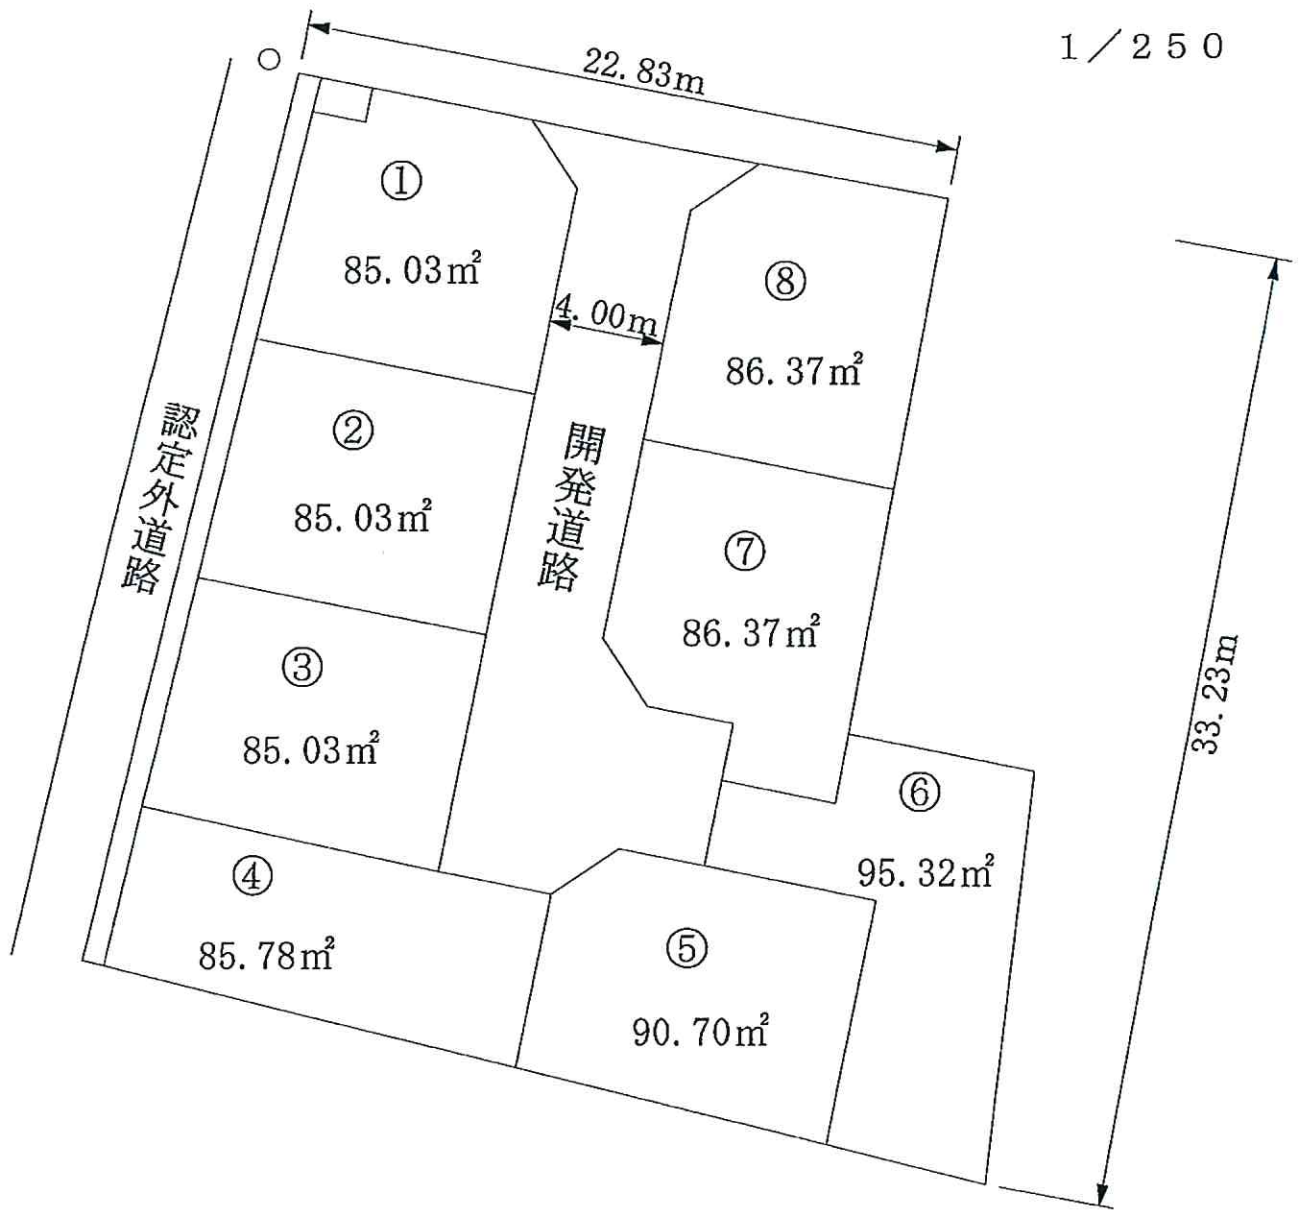

# 土地分割図

956.99 m<sup>2</sup>


②

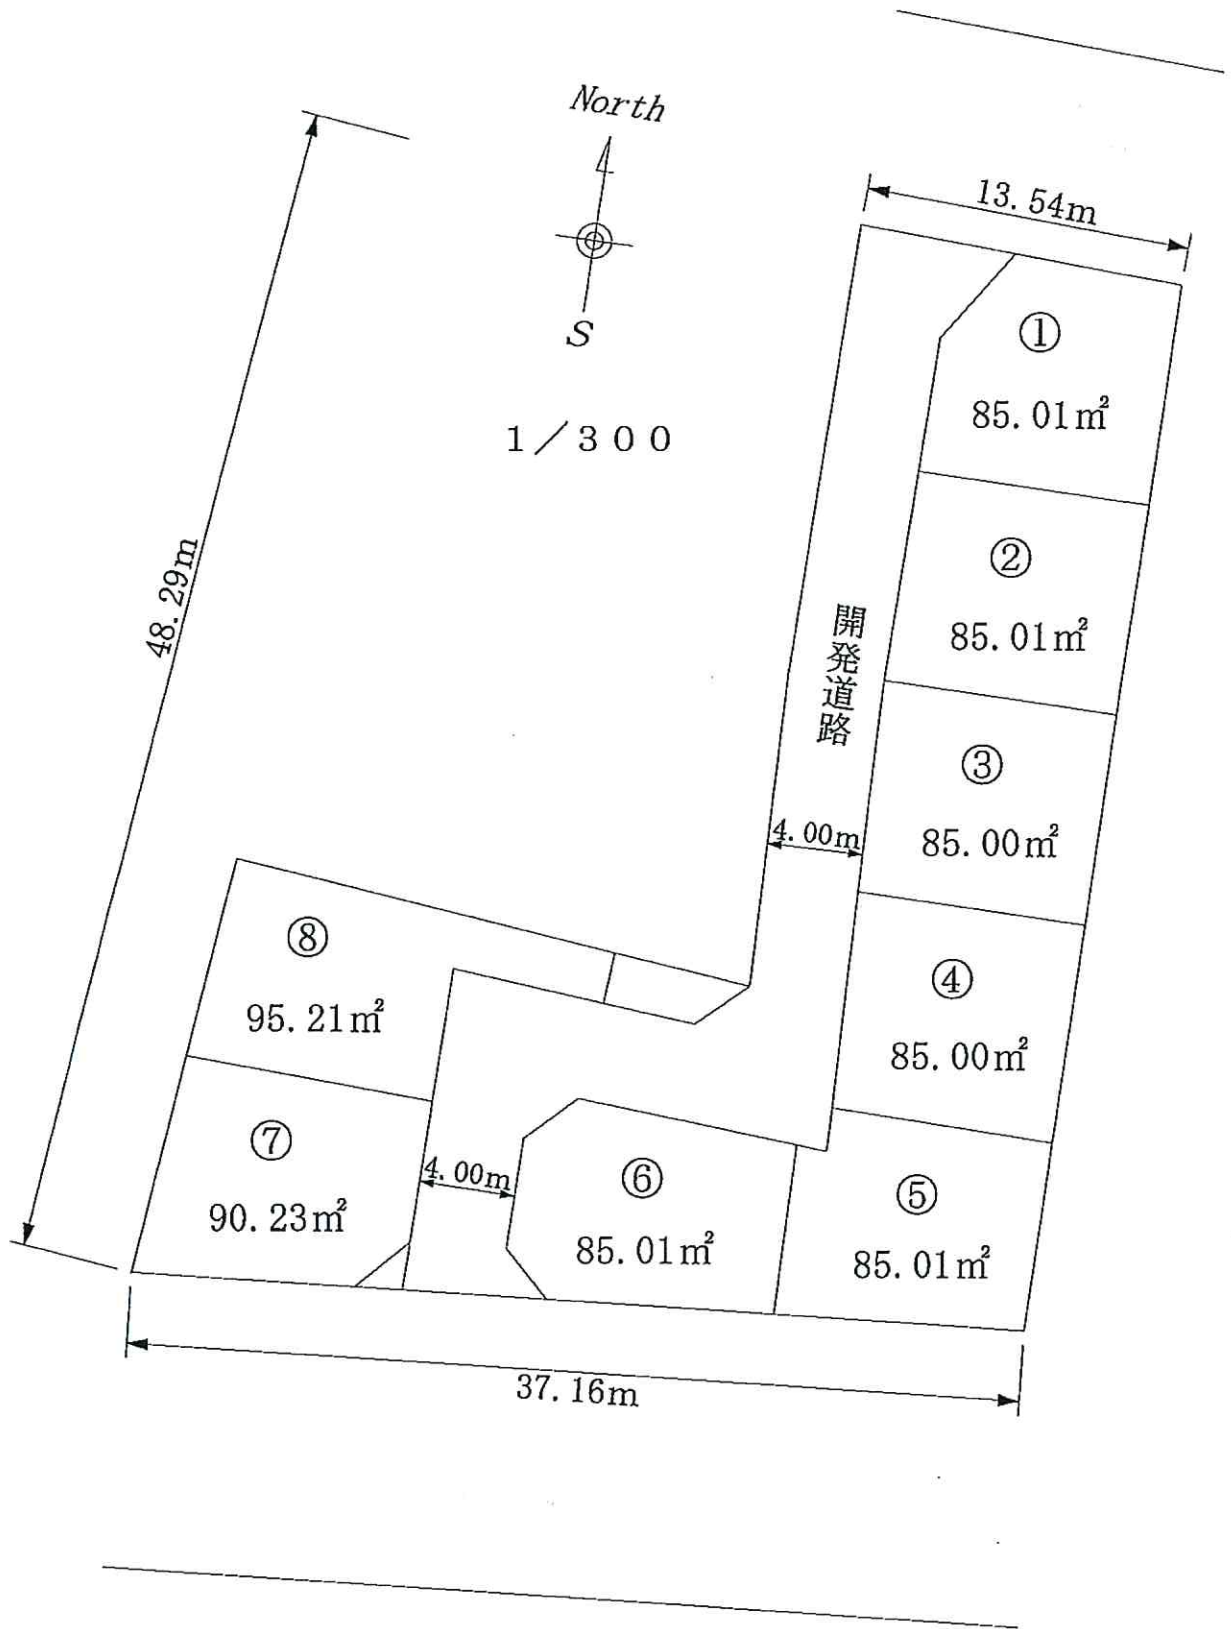

# 土地分割図

③

656.07 m<sup>2</sup>

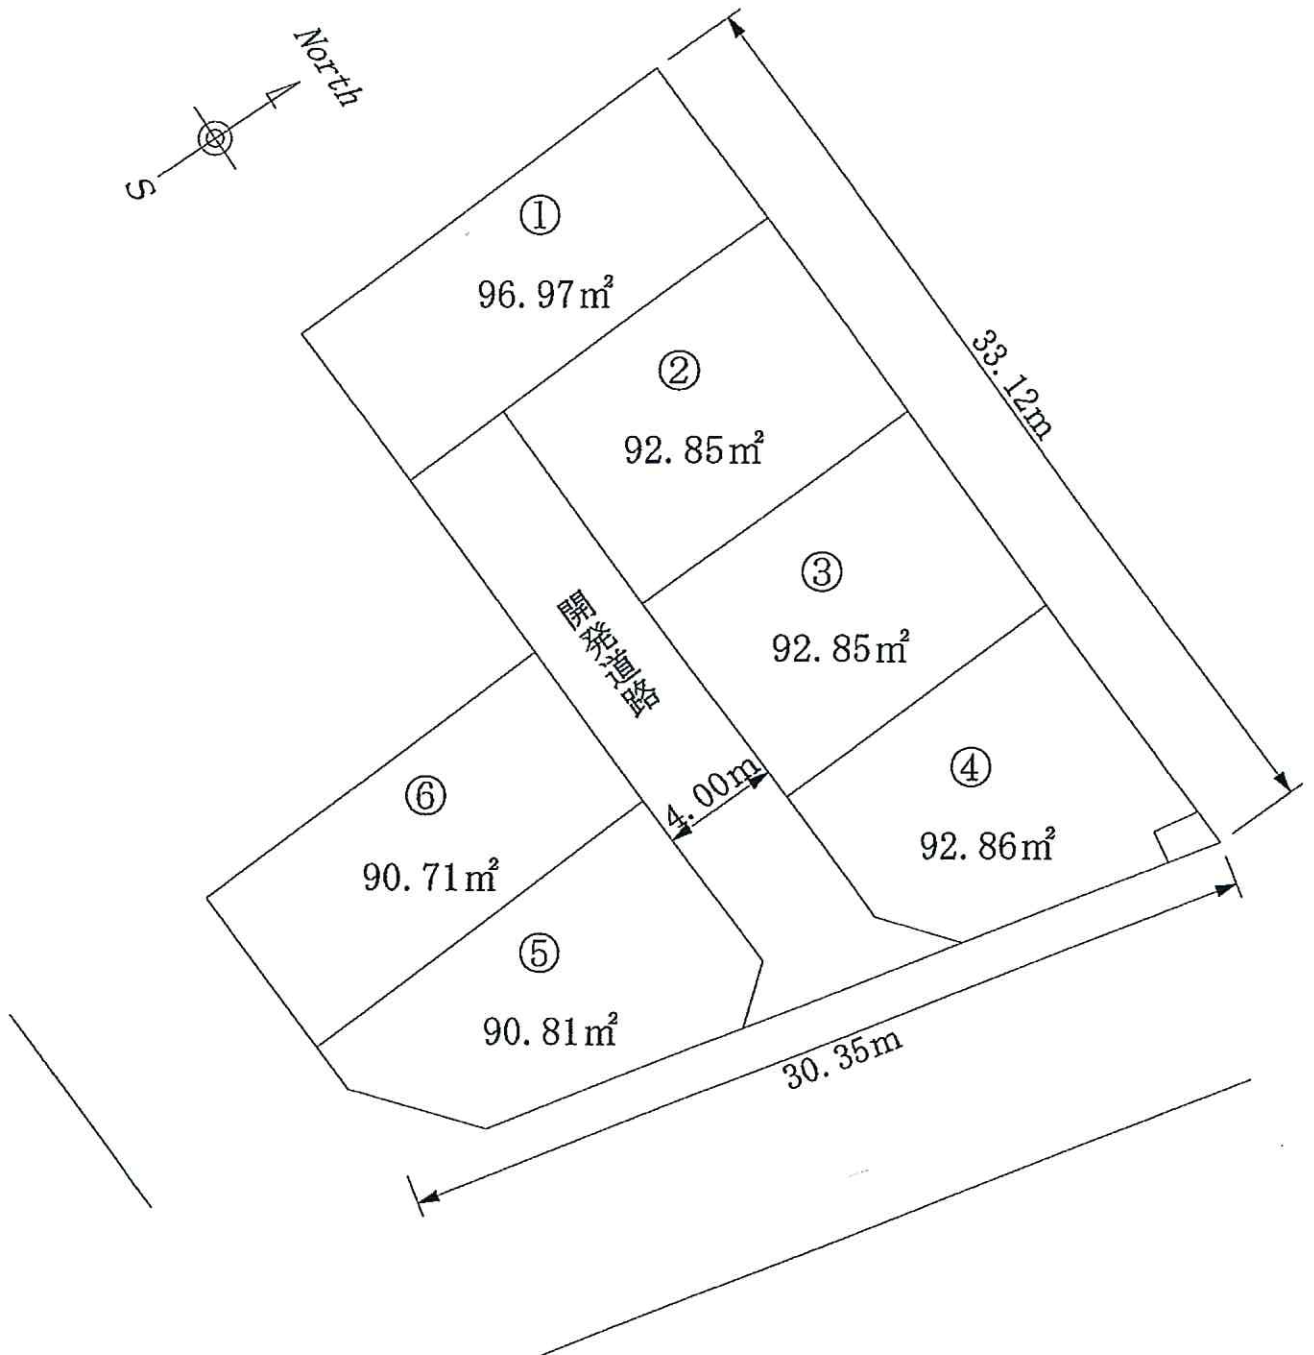


1/250

# 土地分割図

④

路地状開発 (敷延)

523.51m<sup>2</sup>

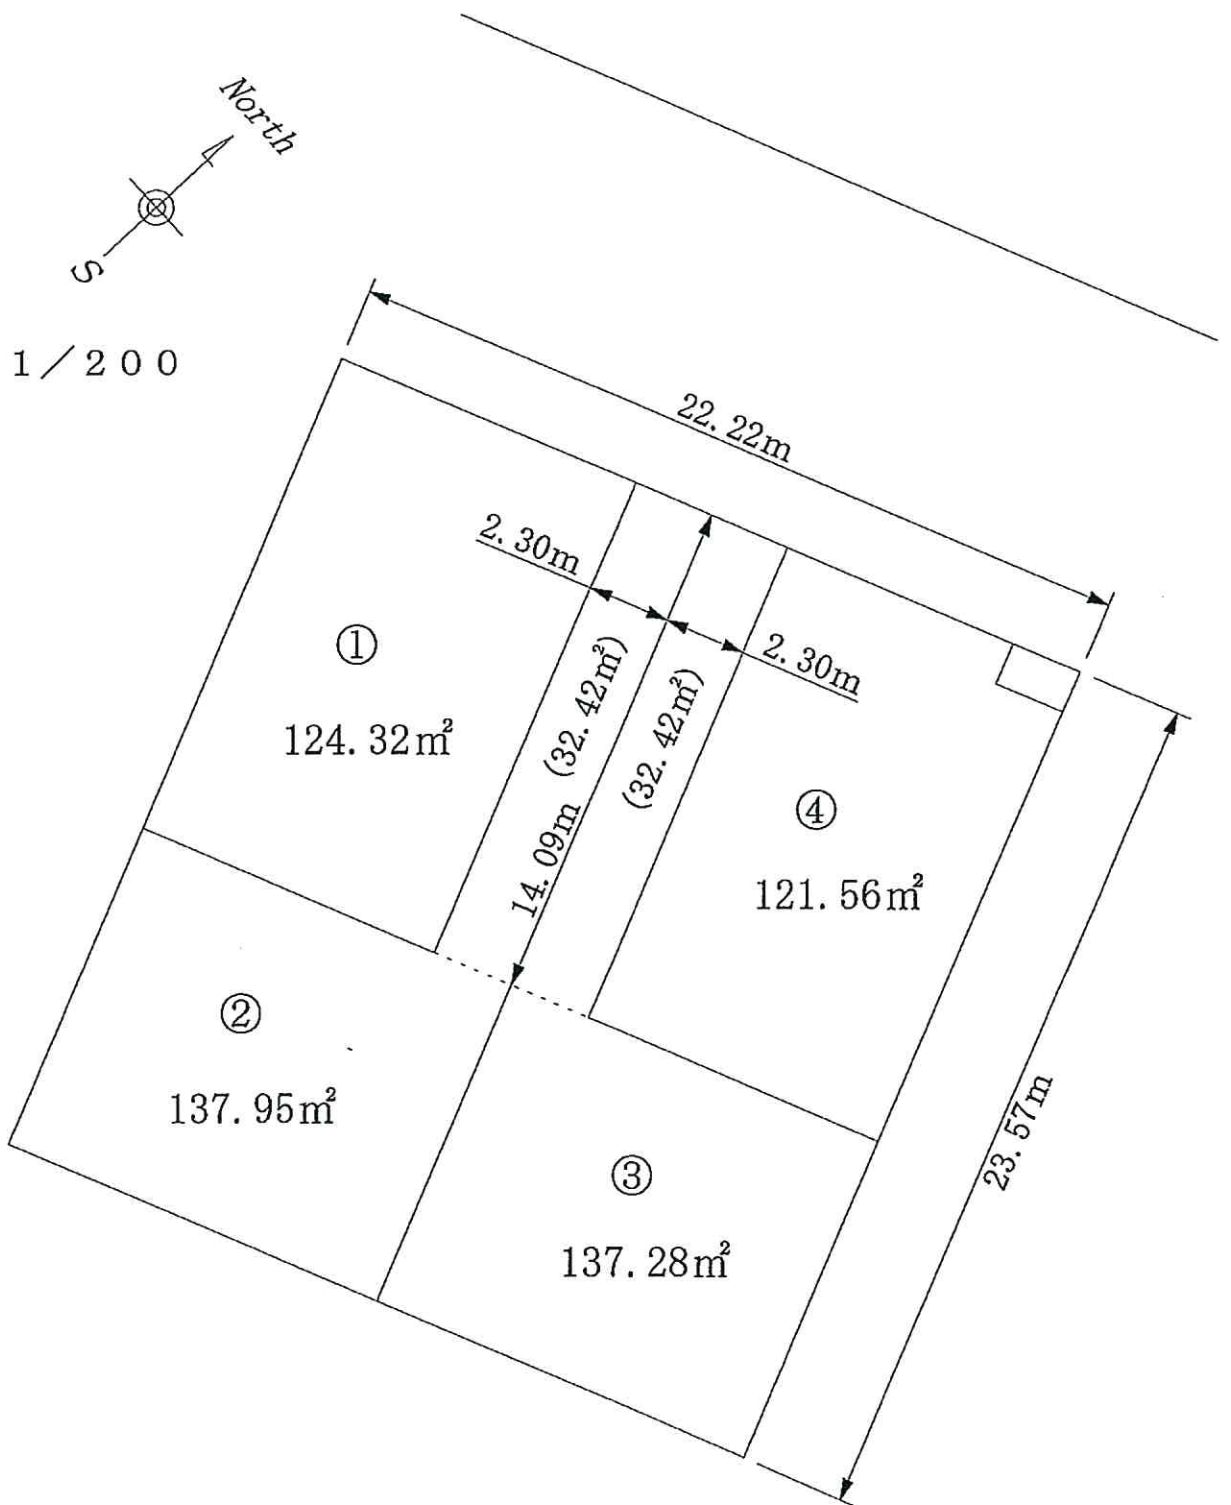

# 土地分割図

④

開発道路による分割

523.51 m<sup>2</sup>

